
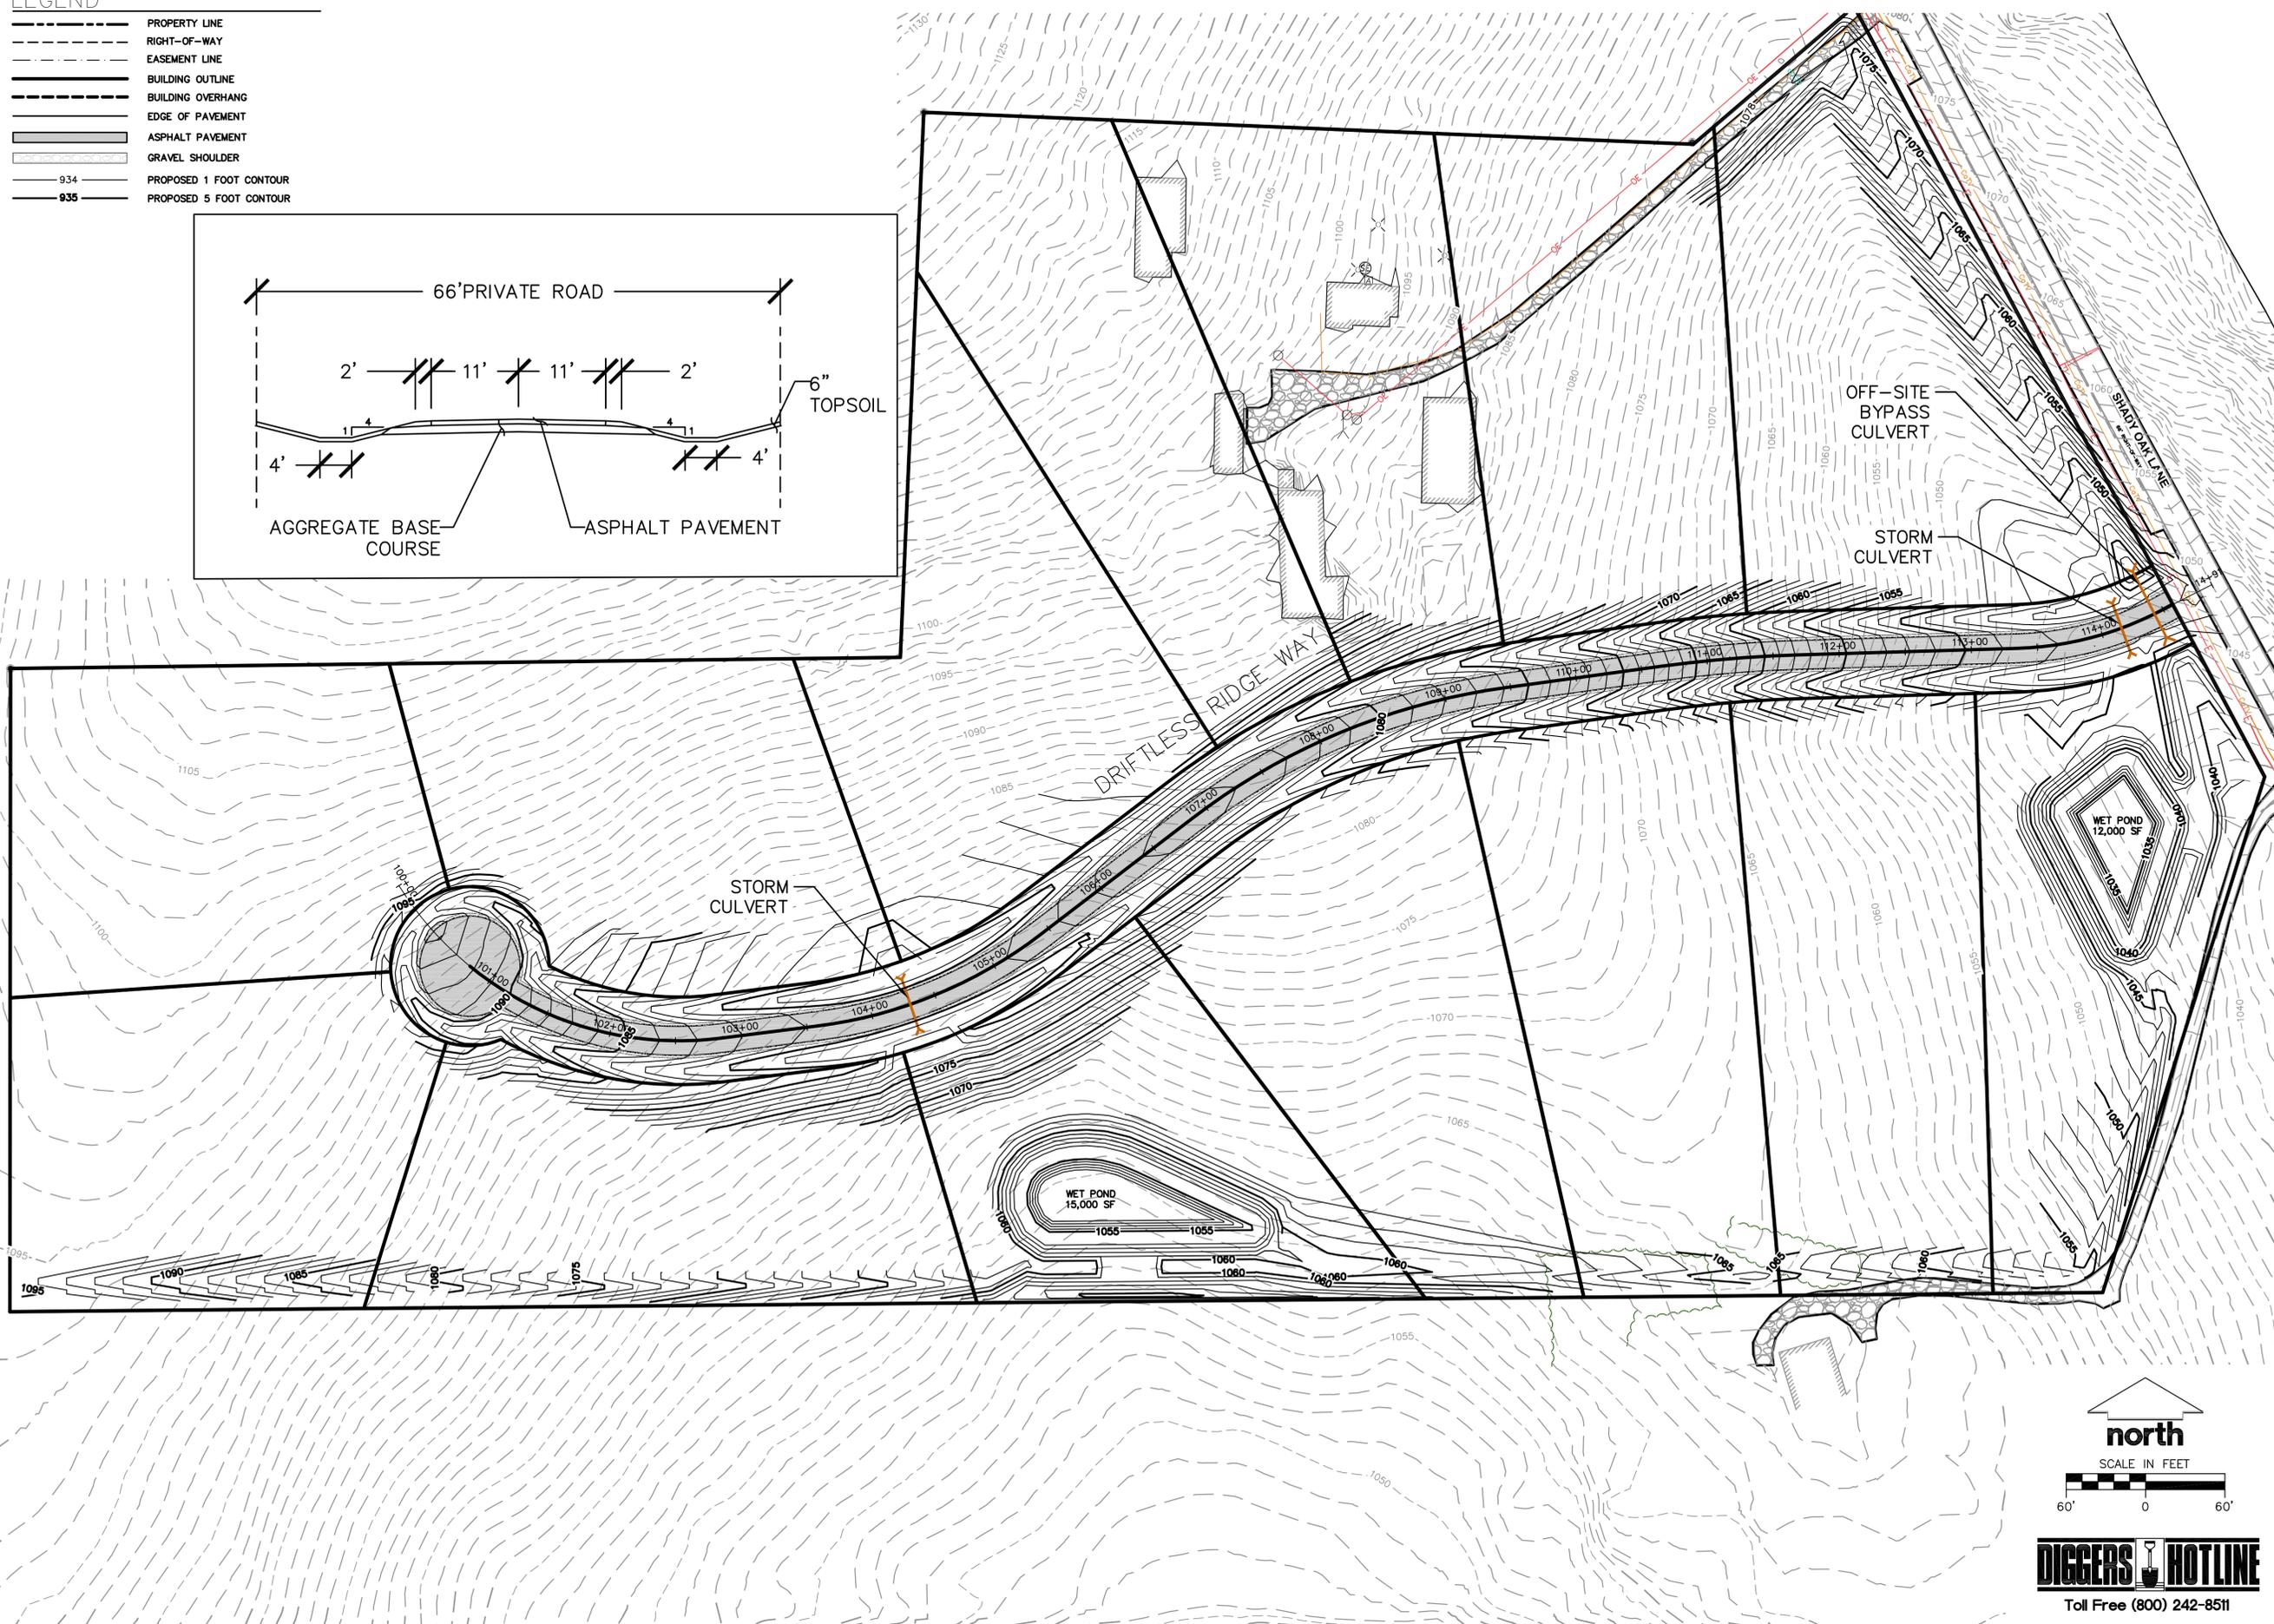


LEGEND

	PROPERTY LINE
	RIGHT-OF-WAY
	EASEMENT LINE
	BUILDING OUTLINE
	BUILDING OVERHANG
	EDGE OF PAVEMENT
	ASPHALT PAVEMENT
	GRAVEL SHOULDER
	PROPOSED 1 FOOT CONTOUR
	PROPOSED 5 FOOT CONTOUR

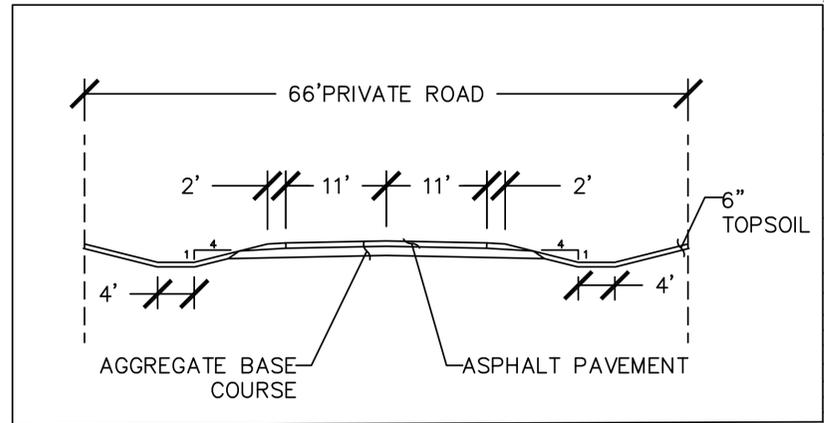

CREATE THE VISION TELL THE STORY

MADISON | MILWAUKEE
KENOSHA | APPLETON | WAUSAU

MADISON REGIONAL OFFICE
161 HORIZON DRIVE, SUITE 101
VERONA, WISCONSIN 53593
P. 608.848.5060

CLIENT:
**COONS
CONSTRUCTION**

CLIENT ADDRESS:
**1827 LOCUST DRIVE
VERONA, WI 53593**

PROJECT:
**DRIFTLASS RIDGE
CONDOMINIUM
DEVELOPMENT**

PROJECT LOCATION:
**TOWN OF VERONA, WI
DANE COUNTY**

PLAN MODIFICATIONS:

#	Date:	Description:
1	10/06/2017	CONCEPT SUBMITTAL
2		
3		
4		
5		
6		
7		
8		
9		
10		
11		
12		
13		
14		
15		

Design/Drawn:
Approved:

SHEET TITLE:
**CONCEPT GRADING
PLAN**

SHEET NUMBER:

C1.0

JSD PROJECT NO:

17-8004



File: I:\2017\76004\DWG\76004_Civil.dwg Layout: 22X34SHEET User: mhasee Plotted: Oct 10, 2017 - 3:53pm Xref's:

THESE PLANS AND DESIGNS ARE COPYRIGHT PROTECTED AND MAY NOT BE USED IN WHOLE OR IN PART WITHOUT THE WRITTEN CONSENT OF JSD PROFESSIONAL SERVICES, INC.